


KEY	01 	02 	03 	04 	05 	06 	07 	08 	09 	10 	11 	12 	13 	14 	15 	16 	17 	18 	19 	20 	21
------------	--------	--------	

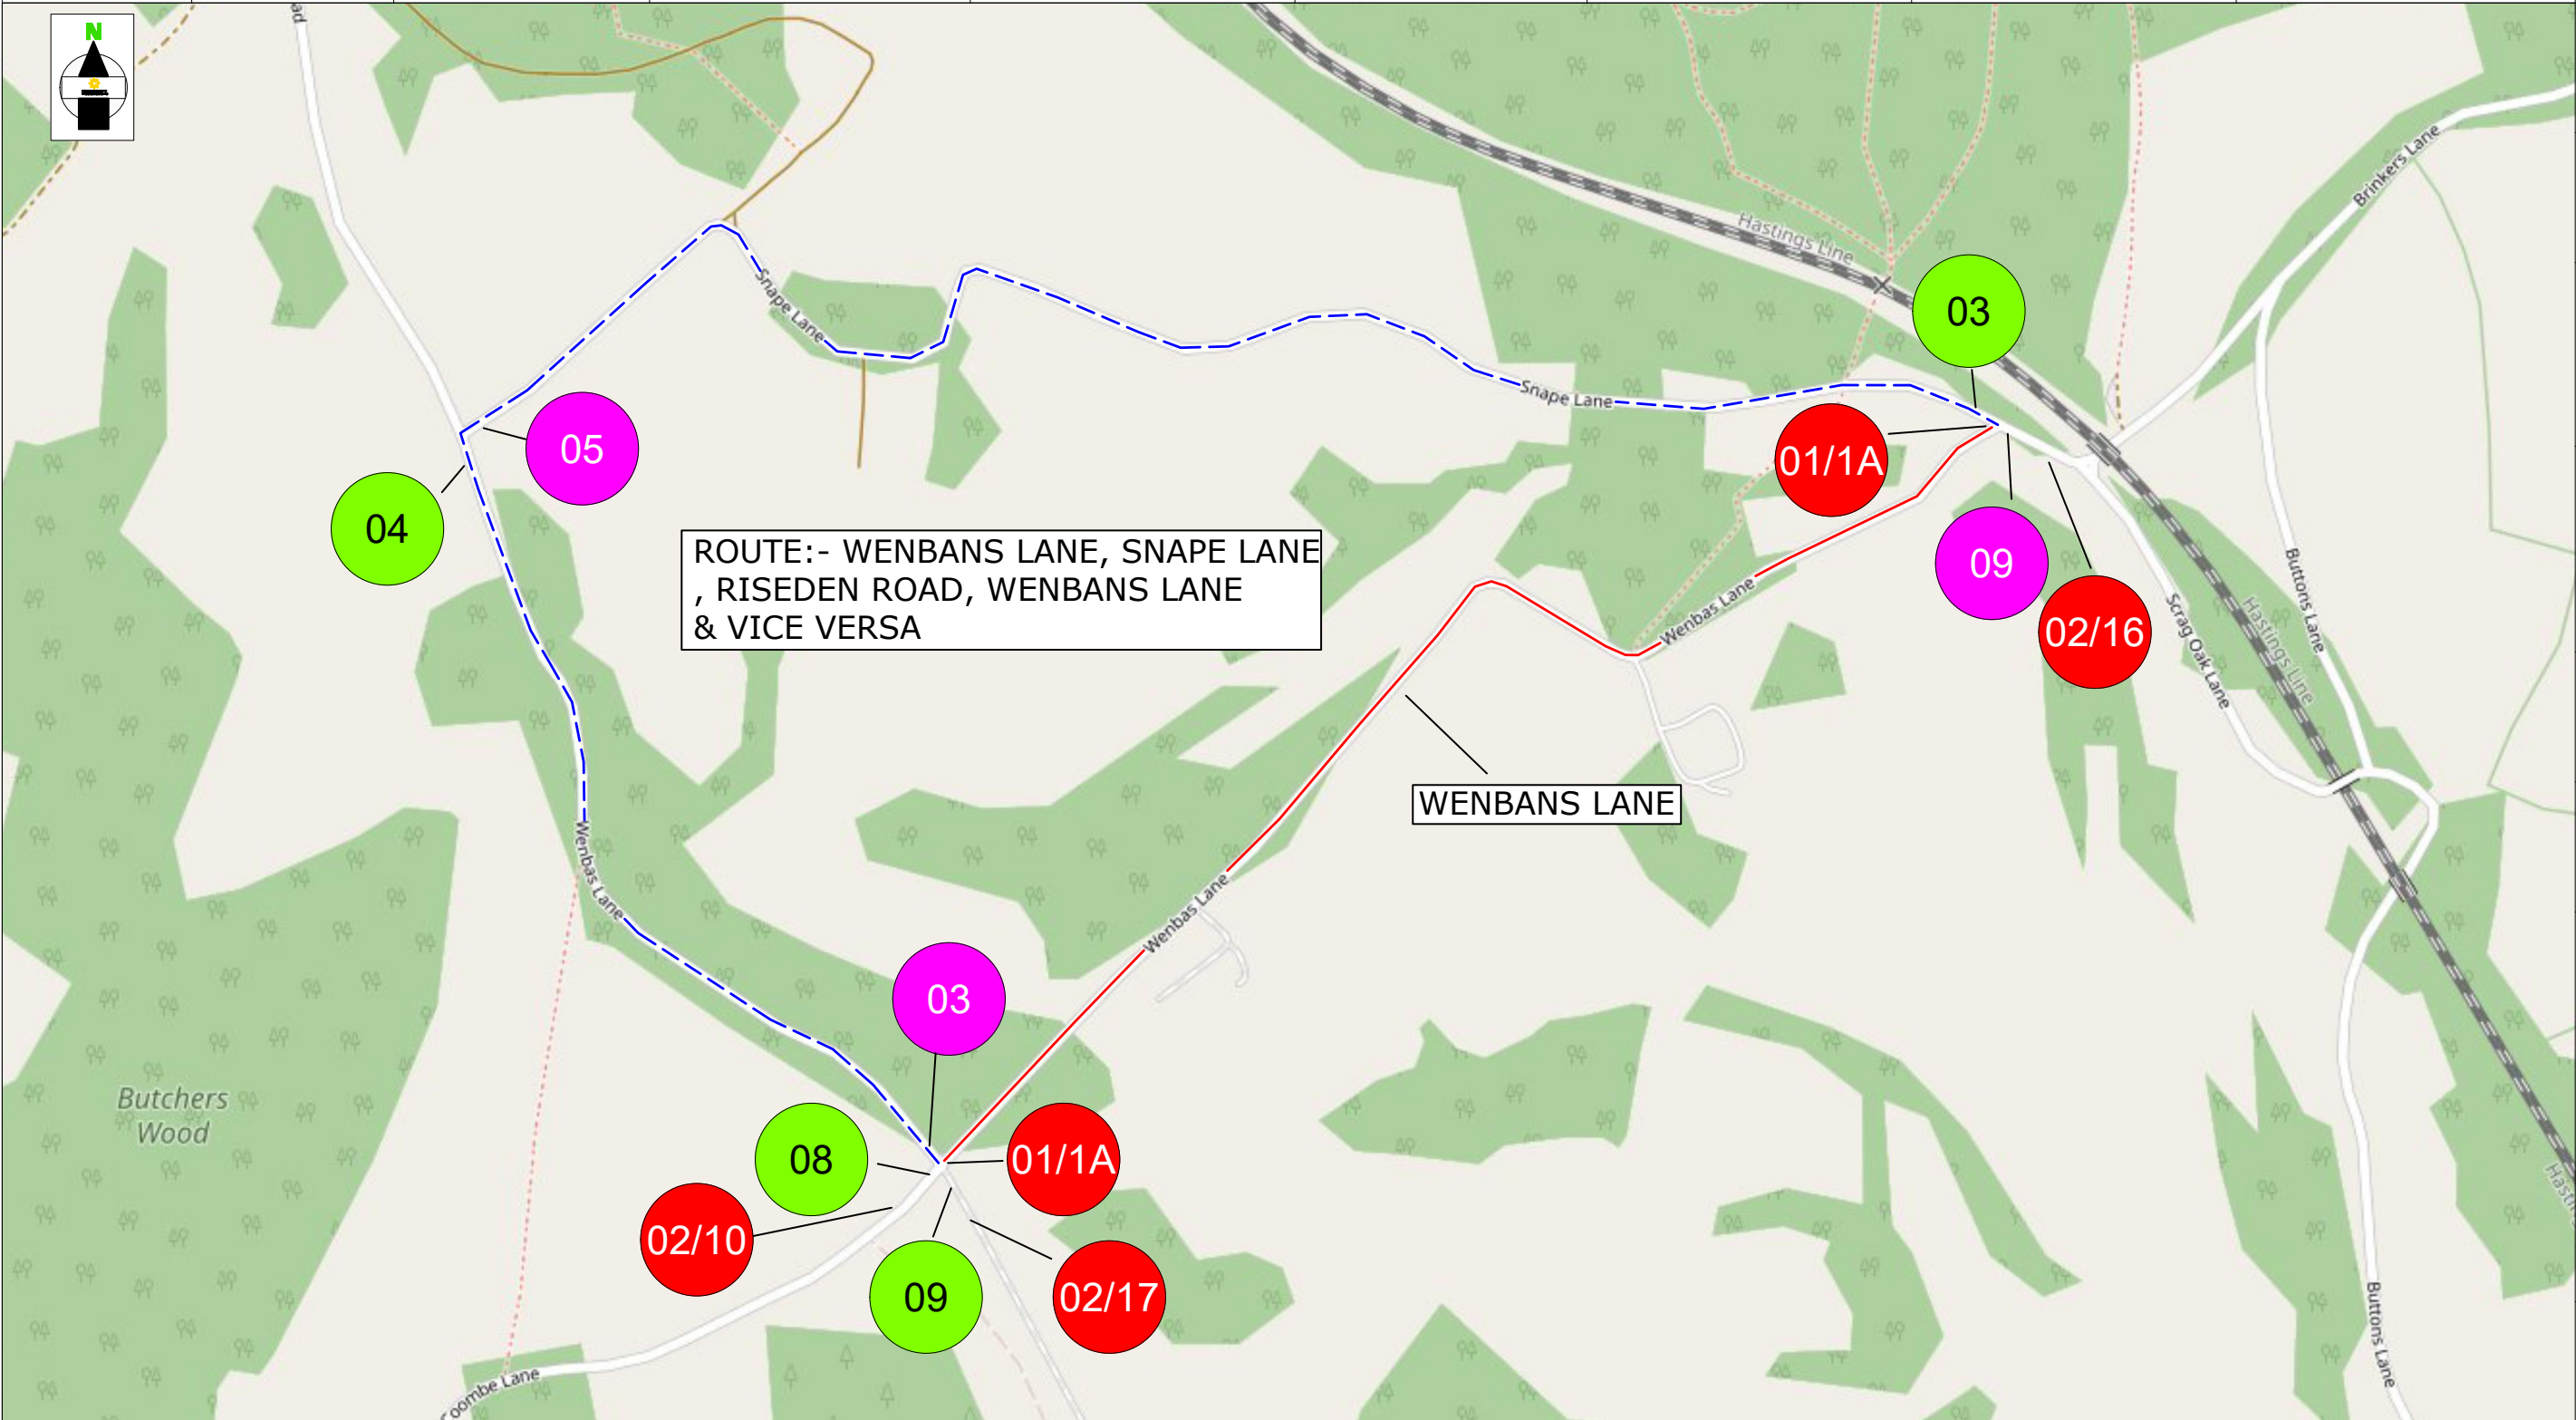

ROAD CLOSURE	
DIVERSION ROUTE	
03	CLOCKWISE ROUTE
03	ANTI-CLOCKWISE ROUTE
ROAD CLOSURE LENGTH	1007 METRES
ROAD CLOSURE WIDTH	3 METRES

Contract No	131-S009386	Client:	OPENREACH
Date	28/03/2022	Site Location / Drawing Title	WENBANS LANE WADHURST
Drawn by	RS/802		TN5 6NR
Approved By	PH/131		
Purpose of works	TELECOM WORKS		
Version Number	01		
Amended By	xxxxxxxxx		
Amendment Date	xx/xx/xxxx	Scale	NOT TO SCALE
Sheet No	1 of 1	OS Licence No	000000000000

Note
 1. All equipment shall be approved and shall comply with the Department Of Transport specification MCE0111. This drawing does not show the normal road works signage that will be required as per Chapter 8.
 2. All signs to be in accordance with TSGRD 2002 and to minimum class retroreflective.
 3. Minimum height of lettering to be 60mm and sign boards to be 1000mm (750mm where appropriate).

The information in this drawing may not be copied or used by third parties without written consent from Sunbelt Rentals Ltd (Traffic Management).
 This layout is for installation by NRSWA, Lantra 12A,12B,12C,12D qualified persons.
 All works shall be in accordance with Safety at Street Works and Road Works, A Code of Practice 2013 & Chapter 8

TO BE INSTALLED AT CLOSURE POINTS

THIS DOCUMENT IS UNCONTROLLED WHEN PRINTED
 The electronic version of this document is the approved and most current. Any printed version is uncontrolled and may not be current.

DETAIL AL

Manned Airlock system.
 Notes:
 1) Minimal site traffic 25 - 30m air lock is sufficient. Extend airlock for larger work vehicle flow.
 2) Red lamps to be used on Nissen Barrier (all HE networks)

SUNBELT RENTALS
 Sunbelt Rentals UK (Traffic Management)
 Kemble Airfield Enterprise Park, Cirencester Road,
 Kemble GL7 6BQ
 Telephone: 0370 050 0792